


# PLAN DE MASSE

Echelle : 1/250

| MATRICULE | X       | Y       |
|-----------|---------|---------|
| 562       | 4935.68 | 1912.08 |
| 565       | 4971.56 | 1903.67 |
| 609       | 4928.28 | 1895.40 |
| 610       | 4933.81 | 1912.49 |
| 611       | 4961.86 | 1889.37 |
| 612       | 4930.80 | 1887.38 |

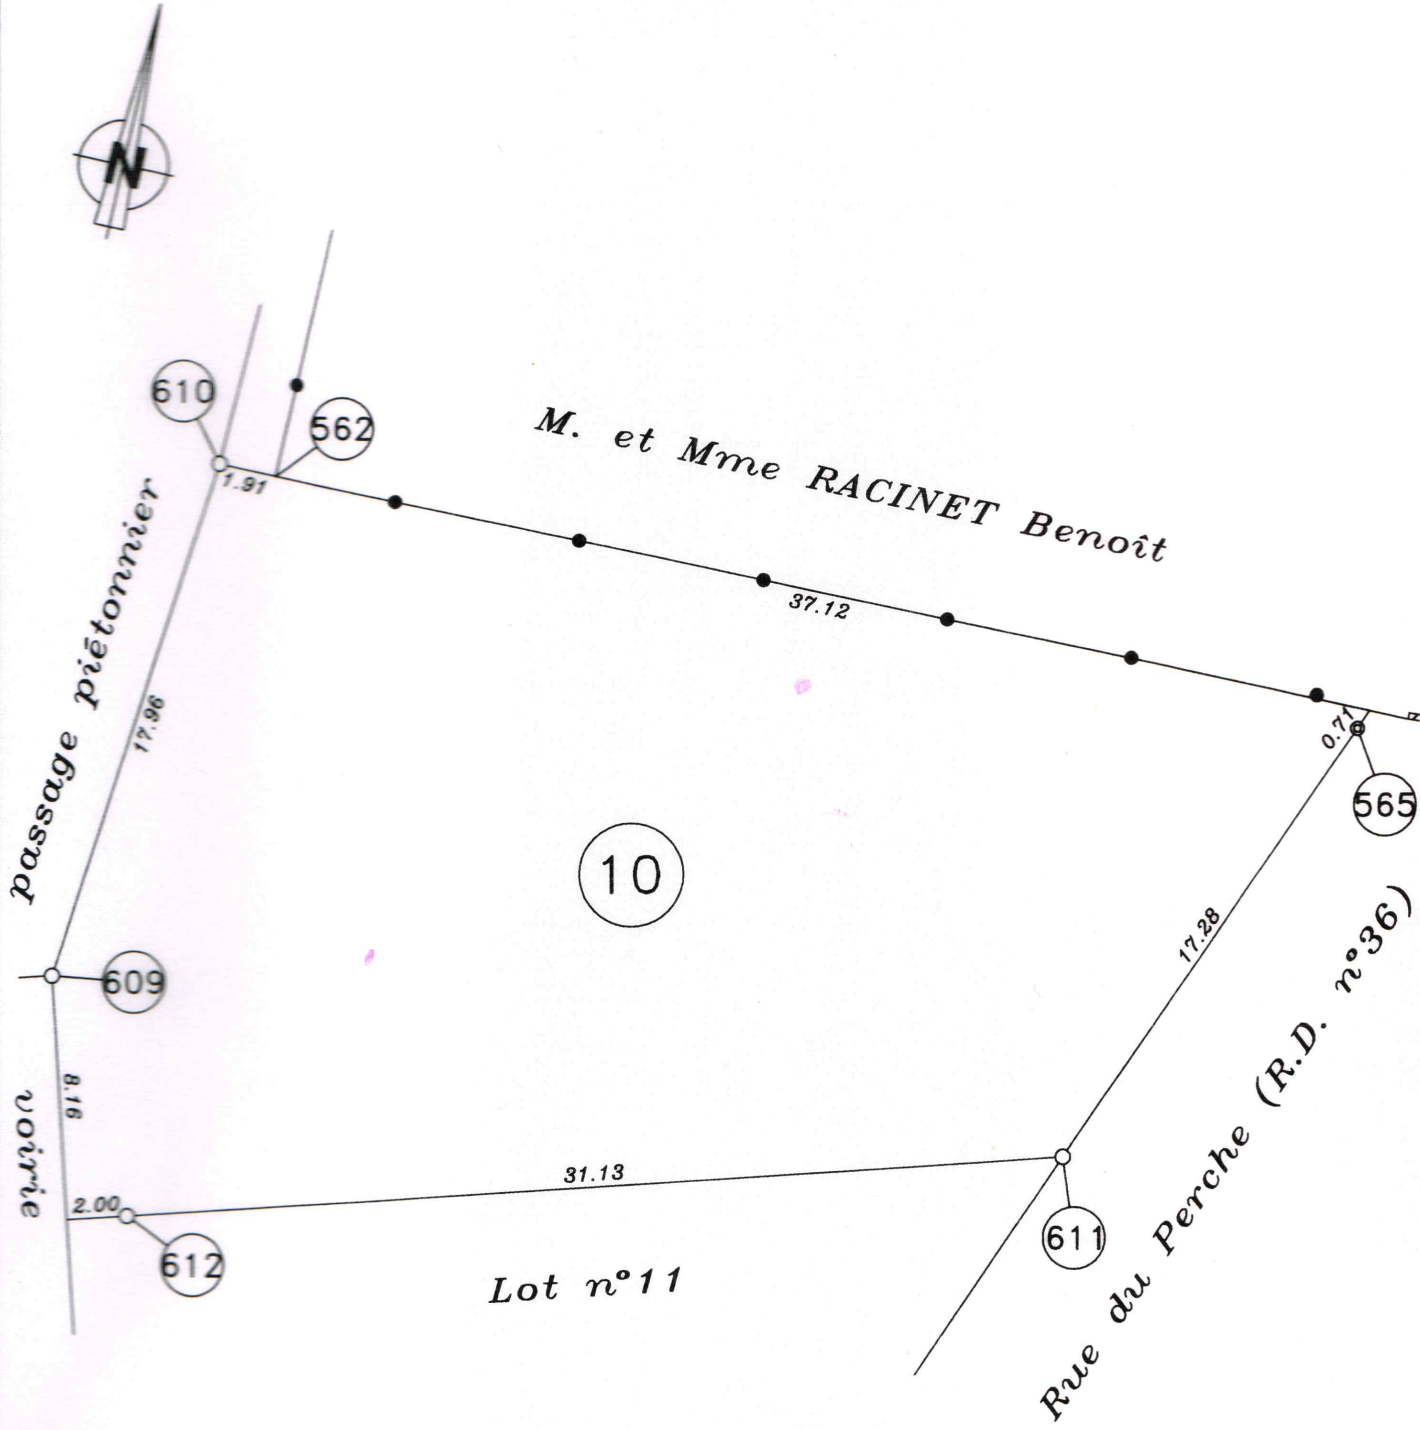

## LOT n° 10

Section B , n° 837

Superficie : 764 M2