


PLAN DE MASSE

Echelle : 1/250

MATRICULE	X	Y
560	4940.94	1858.55
561	4921.03	1845.68
617	4938.80	1857.17
618	4929.67	1868.63
623	4908.06	1866.89
624	4909.46	1844.92

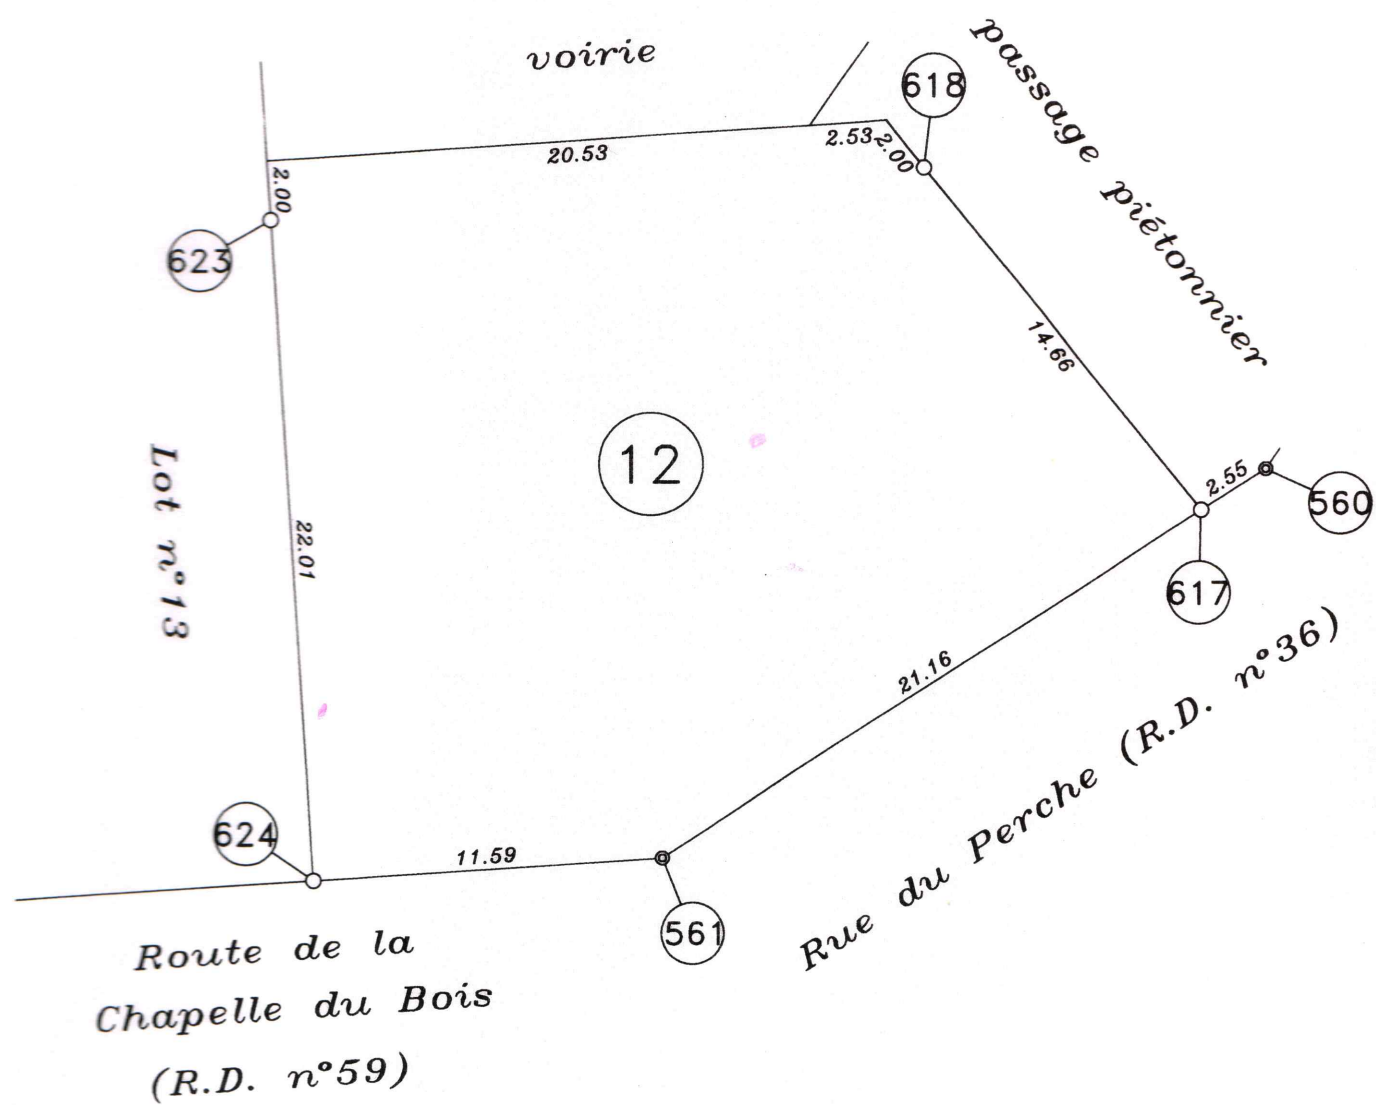

LOT n° 12

Section B , n° 839

Superficie : 561 M2