


PLAN DE MASSE

Echelle : 1/250

MATRICULE	X	Y
629	4855.02	1868.51
630	4856.76	1841.32
631	4829.42	1838.95
633	4826.66	1845.18
634	4828.99	1863.93
635	4834.60	1869.21
642	4833.00	1844.27

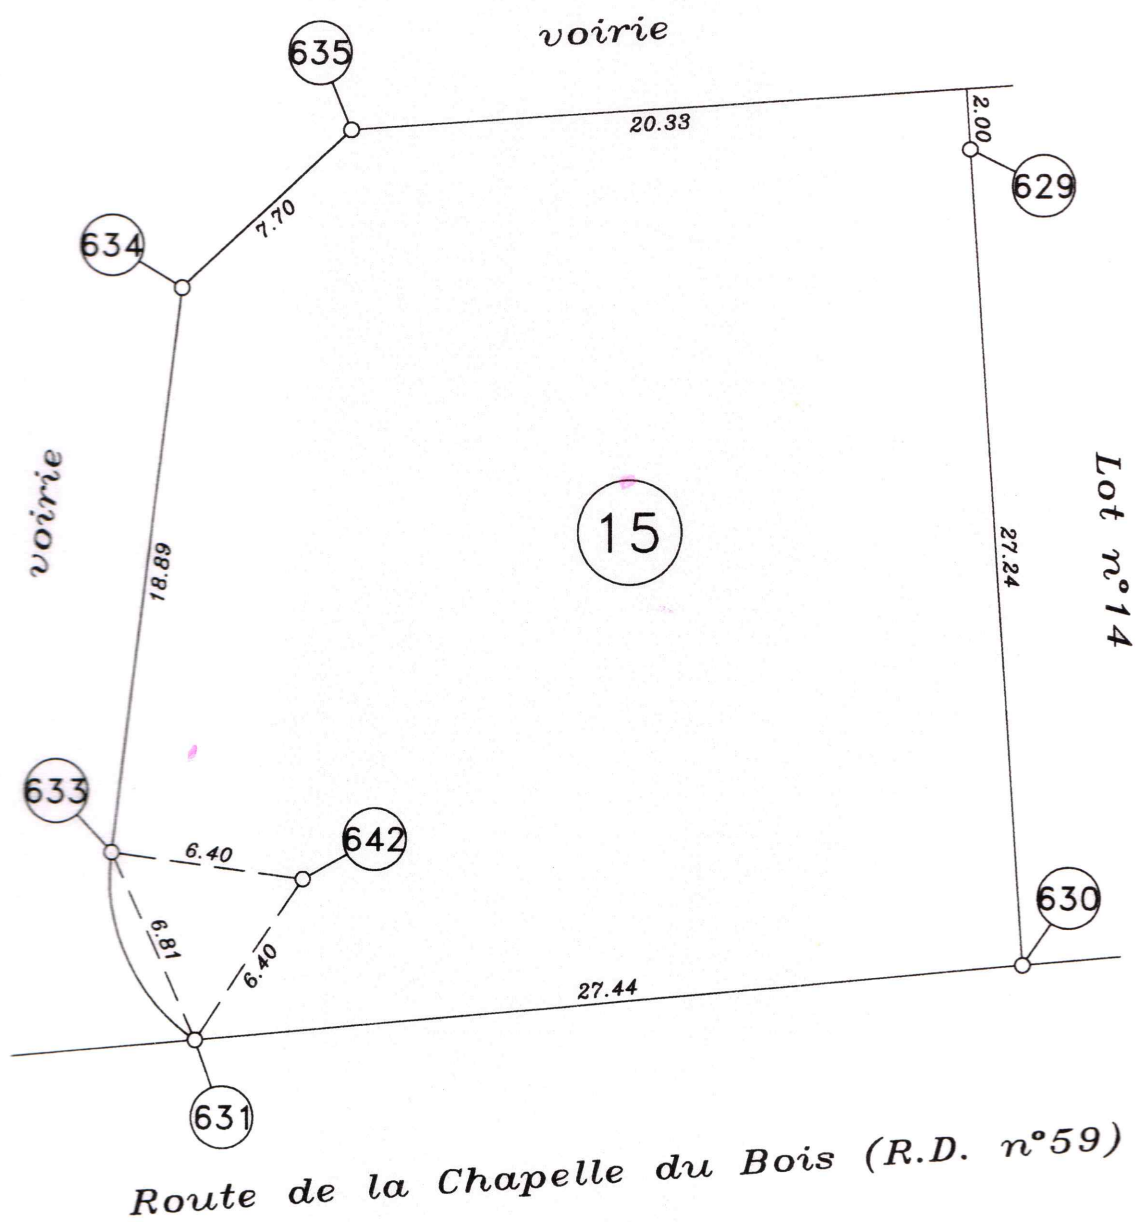

LOT n° 15

Section B , n° 842

Superficie : 813 M2