


# PLAN DE MASSE

Echelle : 1/250

MATRICULE	X	Y
588	4831.31	1898.96
589	4804.04	1902.35
591	4799.83	1884.74
592	4804.17	1879.16
593	4824.77	1876.59
595	4828.80	1878.82

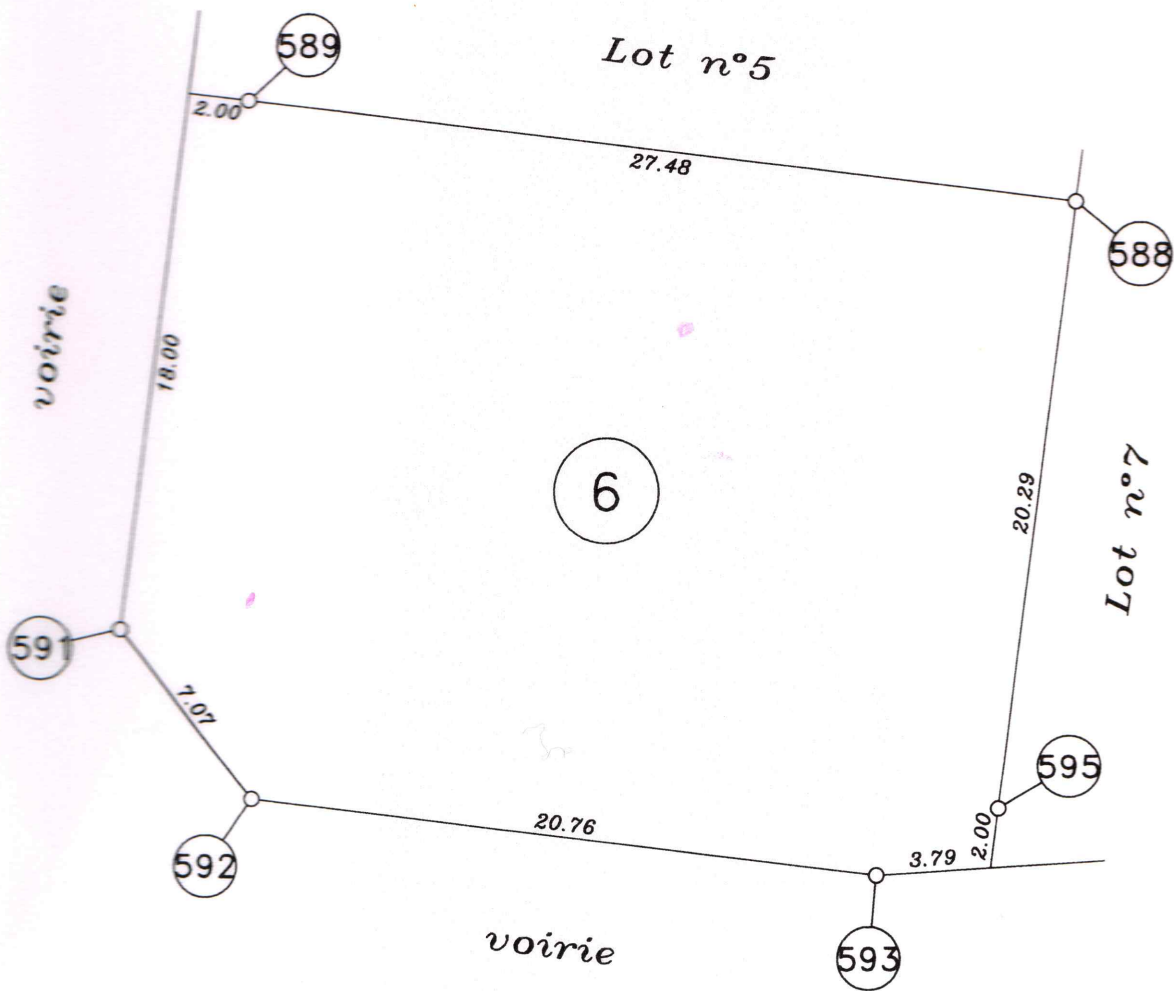

## LOT n° 6

Section B , n° 833

Superficie : 664 M2