


# PLAN DE MASSE

Echelle : 1/250

MATRICULE	X	Y
604	4901.24	1888.50
605	4899.45	1916.41
606	4929.97	1913.60
608	4921.61	1887.80

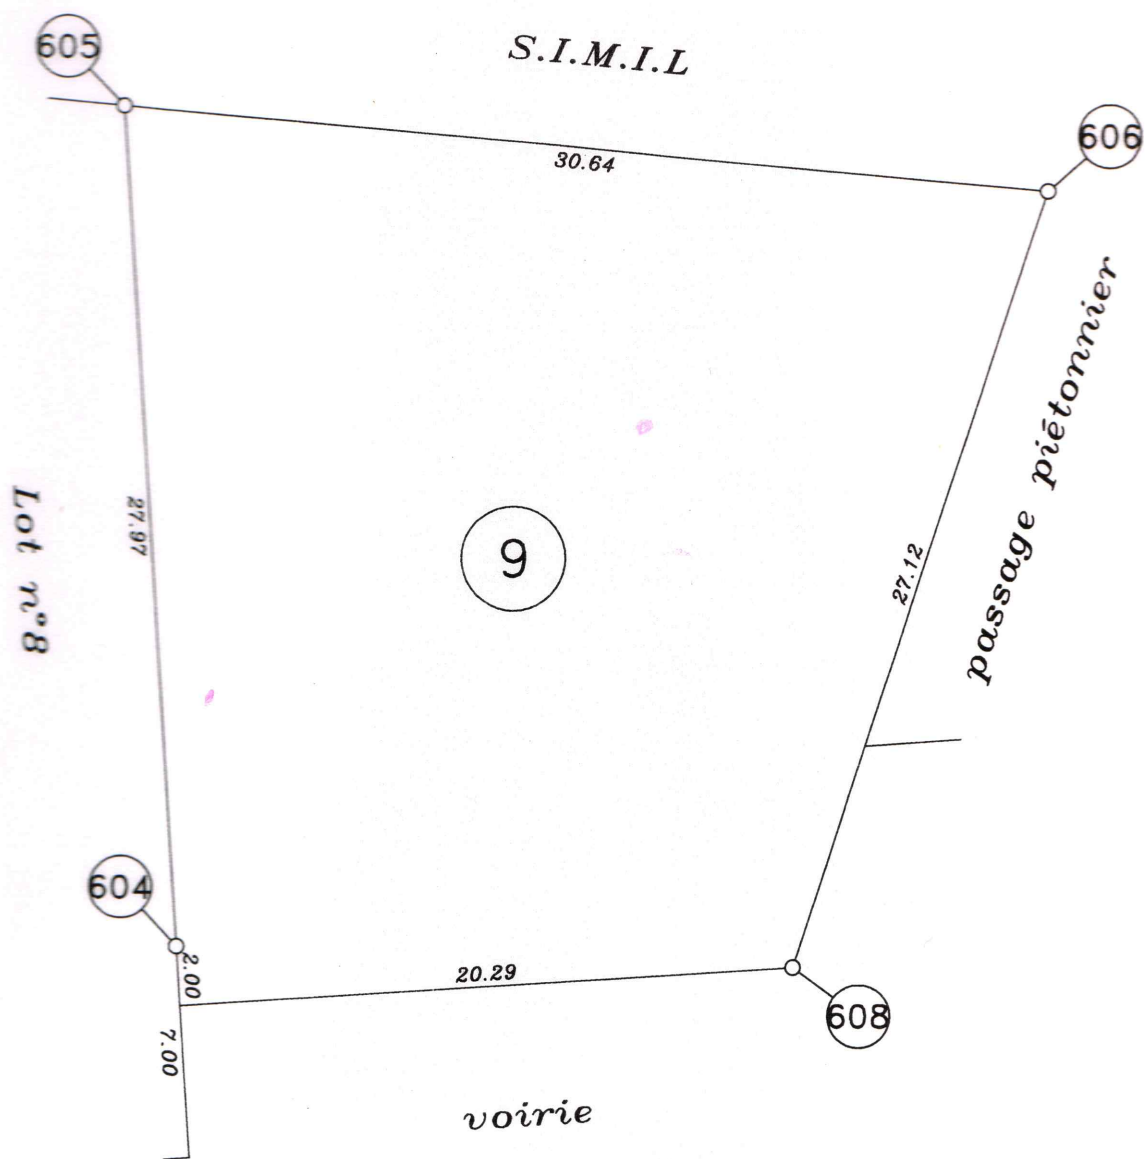

## LOT n° 9

Section B , n° 836

Superficie : 709 M2