


DEPARTEMENT DE LA SARTHE

COMMUNE DE LA CHAPELLE DU BOIS

LOTISSEMENT
"LA RIGAUDIERE"
S.I.M.I.L.

PLAN DE BORNAGE
Echelle : 1/500

Levé et dressé par le Cabinet DEJOIE - BARBIER
Géomètres Experts Associés à CONNERRE
Le 18 Juin 2006 Réf : 7950

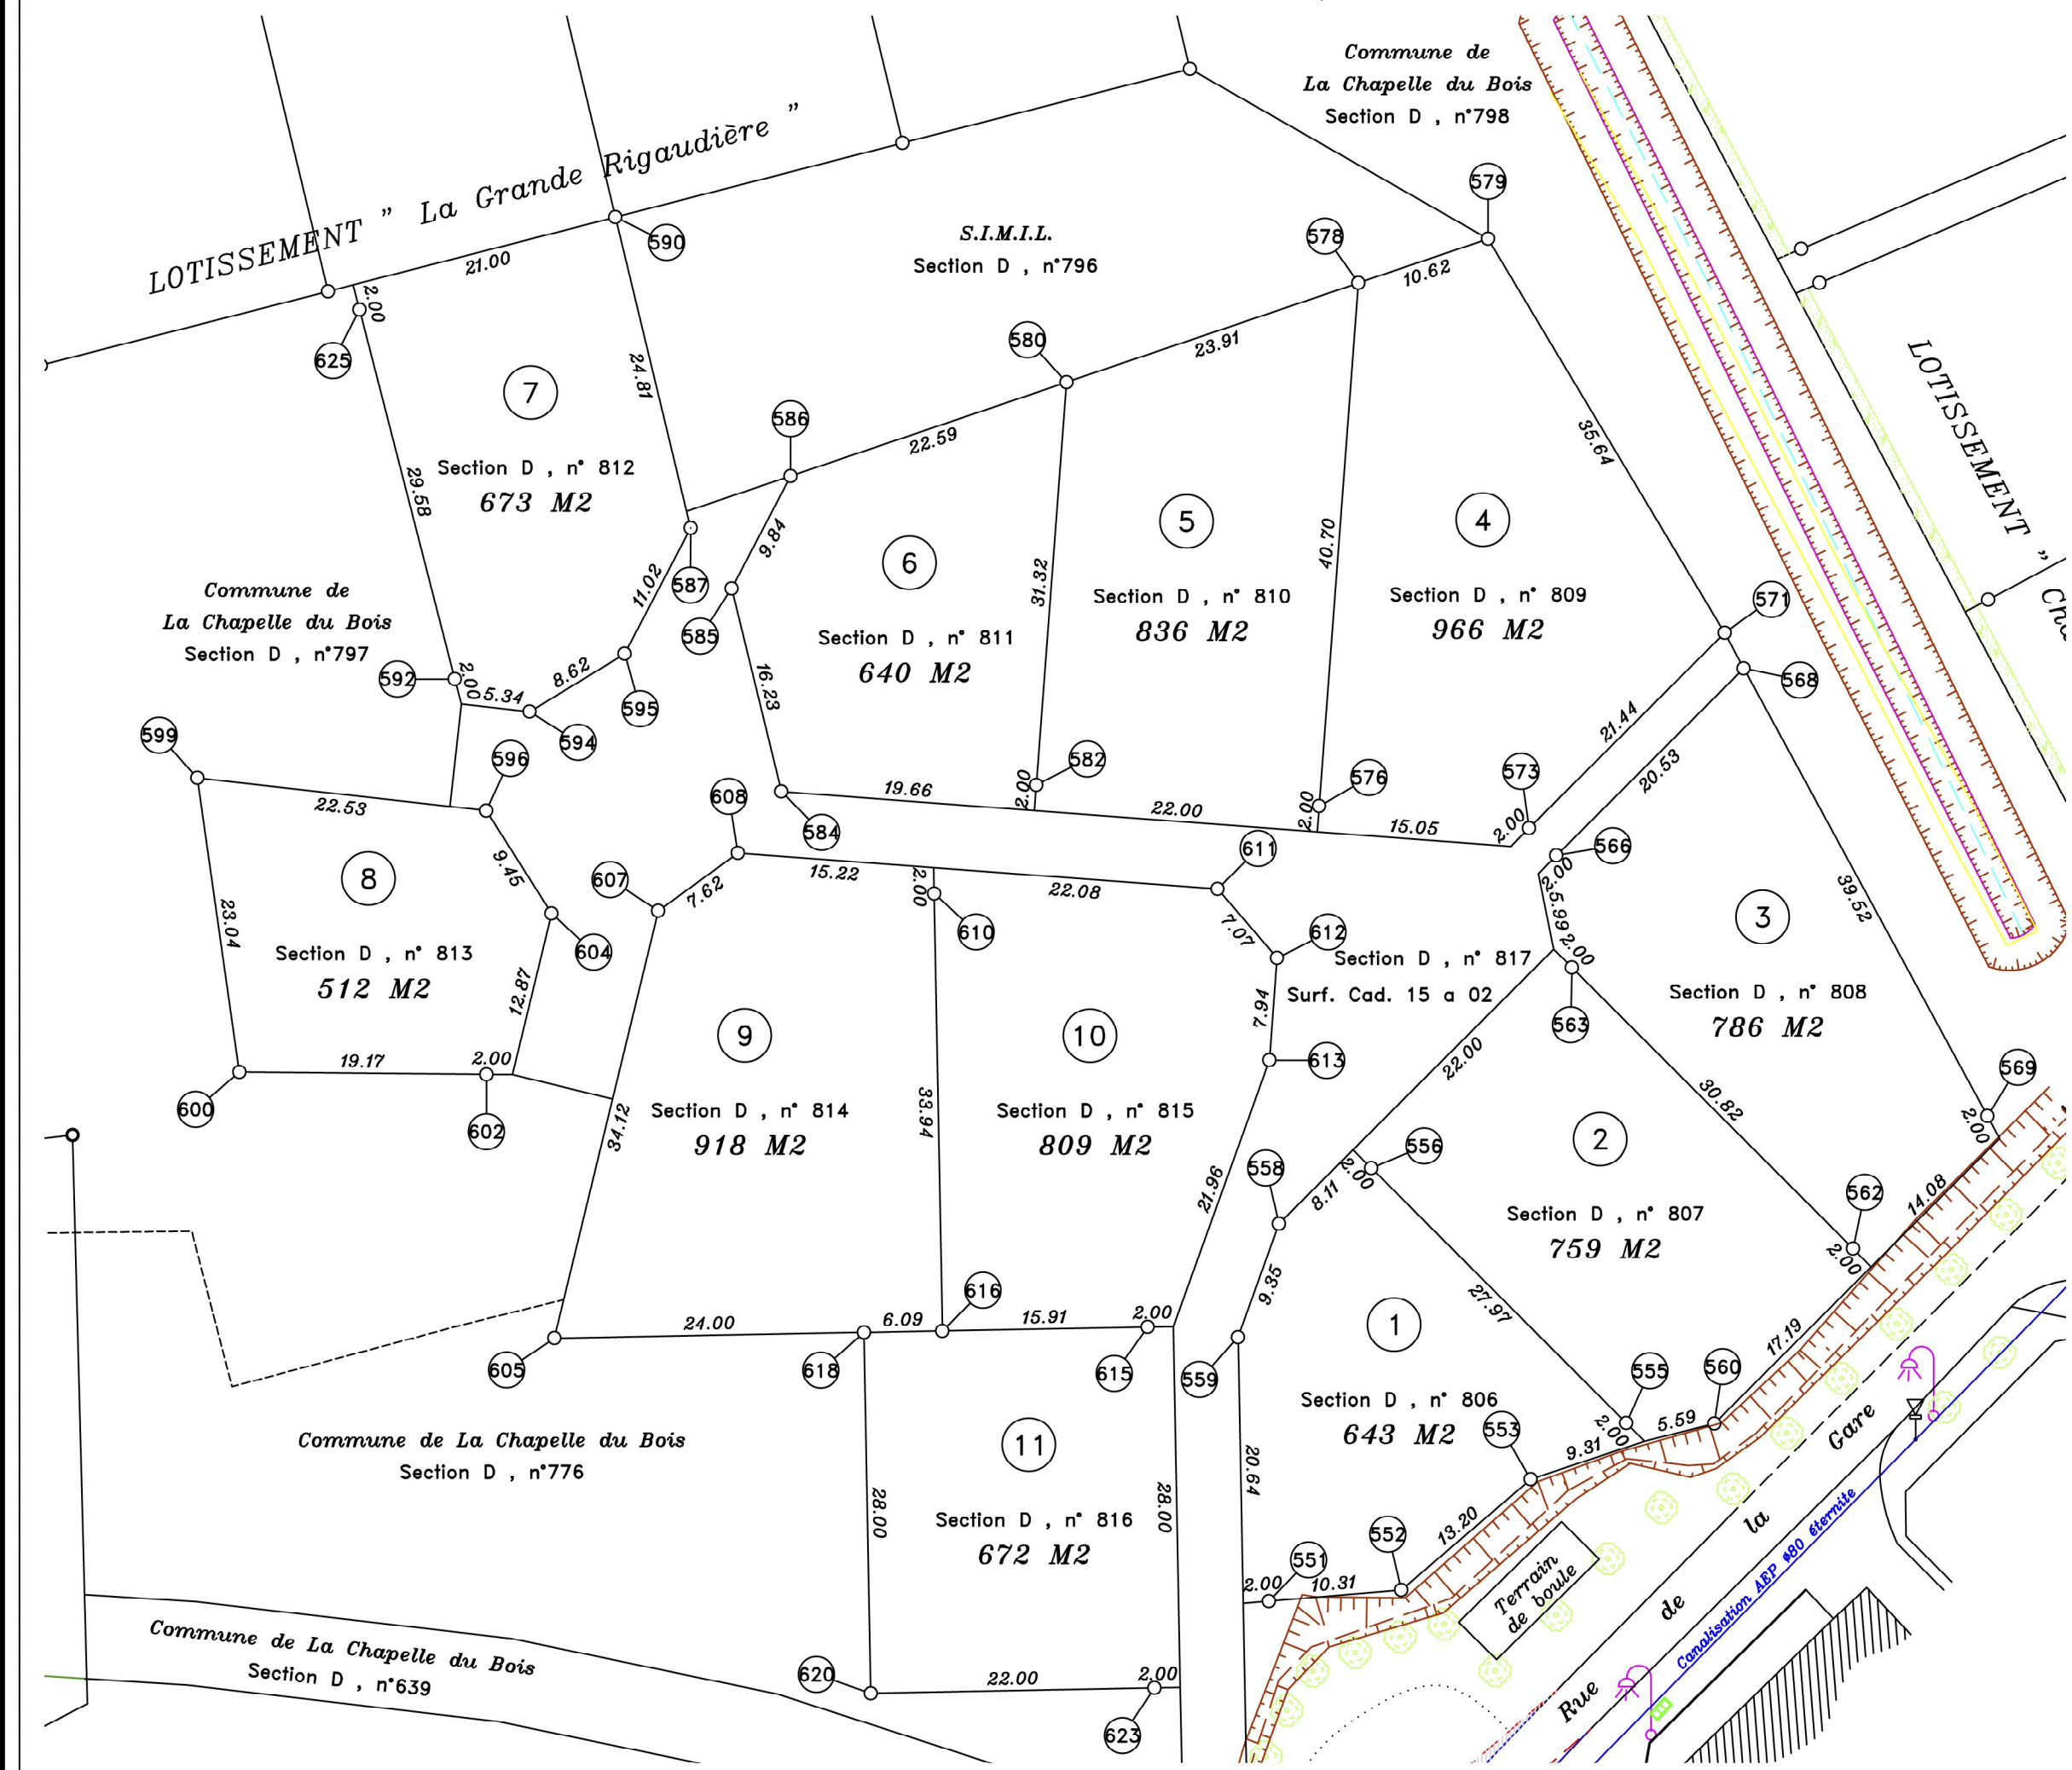

MATRICULE	X	Y
551	5043.61	1915.63
552	5053.88	1916.49
553	5063.90	1925.08
555	5071.32	1929.44
556	5061.55	1949.22
558	5044.40	1944.90
559	5041.23	1936.10
560	5078.15	1929.41
562	5068.90	1942.98
563	5067.11	1964.78
566	5065.91	1973.47
568	5080.43	1987.08
569	5099.31	1953.27
571	5078.95	1990.75
573	5063.79	1975.53
576	5047.51	1977.30
578	5050.56	2017.88
579	5060.61	2021.30
580	5027.92	2010.18
582	5025.58	1978.94
584	5005.82	1978.42
585	5001.97	1994.18
586	5006.53	2002.90
587	4998.78	1998.07
590	4992.94	2022.98
592	4980.50	1987.16
594	4986.30	1984.62
595	4993.67	1989.11
596	4982.93	1976.95
599	4960.54	1979.48
600	4963.79	1956.67
602	4982.95	1956.49
604	4967.99	1968.97
605	4988.22	1936.02
607	4986.27	1969.18
608	5002.44	1973.66
610	5017.66	1970.52
611	5039.64	1970.87
612	5044.25	1965.51
613	5043.65	1957.59
615	5034.21	1936.89
616	5018.30	1936.53
618	5012.21	1936.48
620	5012.74	1908.48
623	5034.74	1908.90
625	4973.11	2015.80